

RL
DESIGN

858 Washington St.
Suite 312
Dedham, MA. 02026
508.404.8421
401davinci@gmail.com

AUBURN INDUSTRIAL SERVICES
103-105 MILBURY STREET, AUBURN, MA.

PROPOSED TENANT AREA EXPANSION

REVISIONS:

DATE :
11-5-2018


LEVEL

FILE :

SCALE:
1/8" = 1'-0"

DRAWING No.

A-1

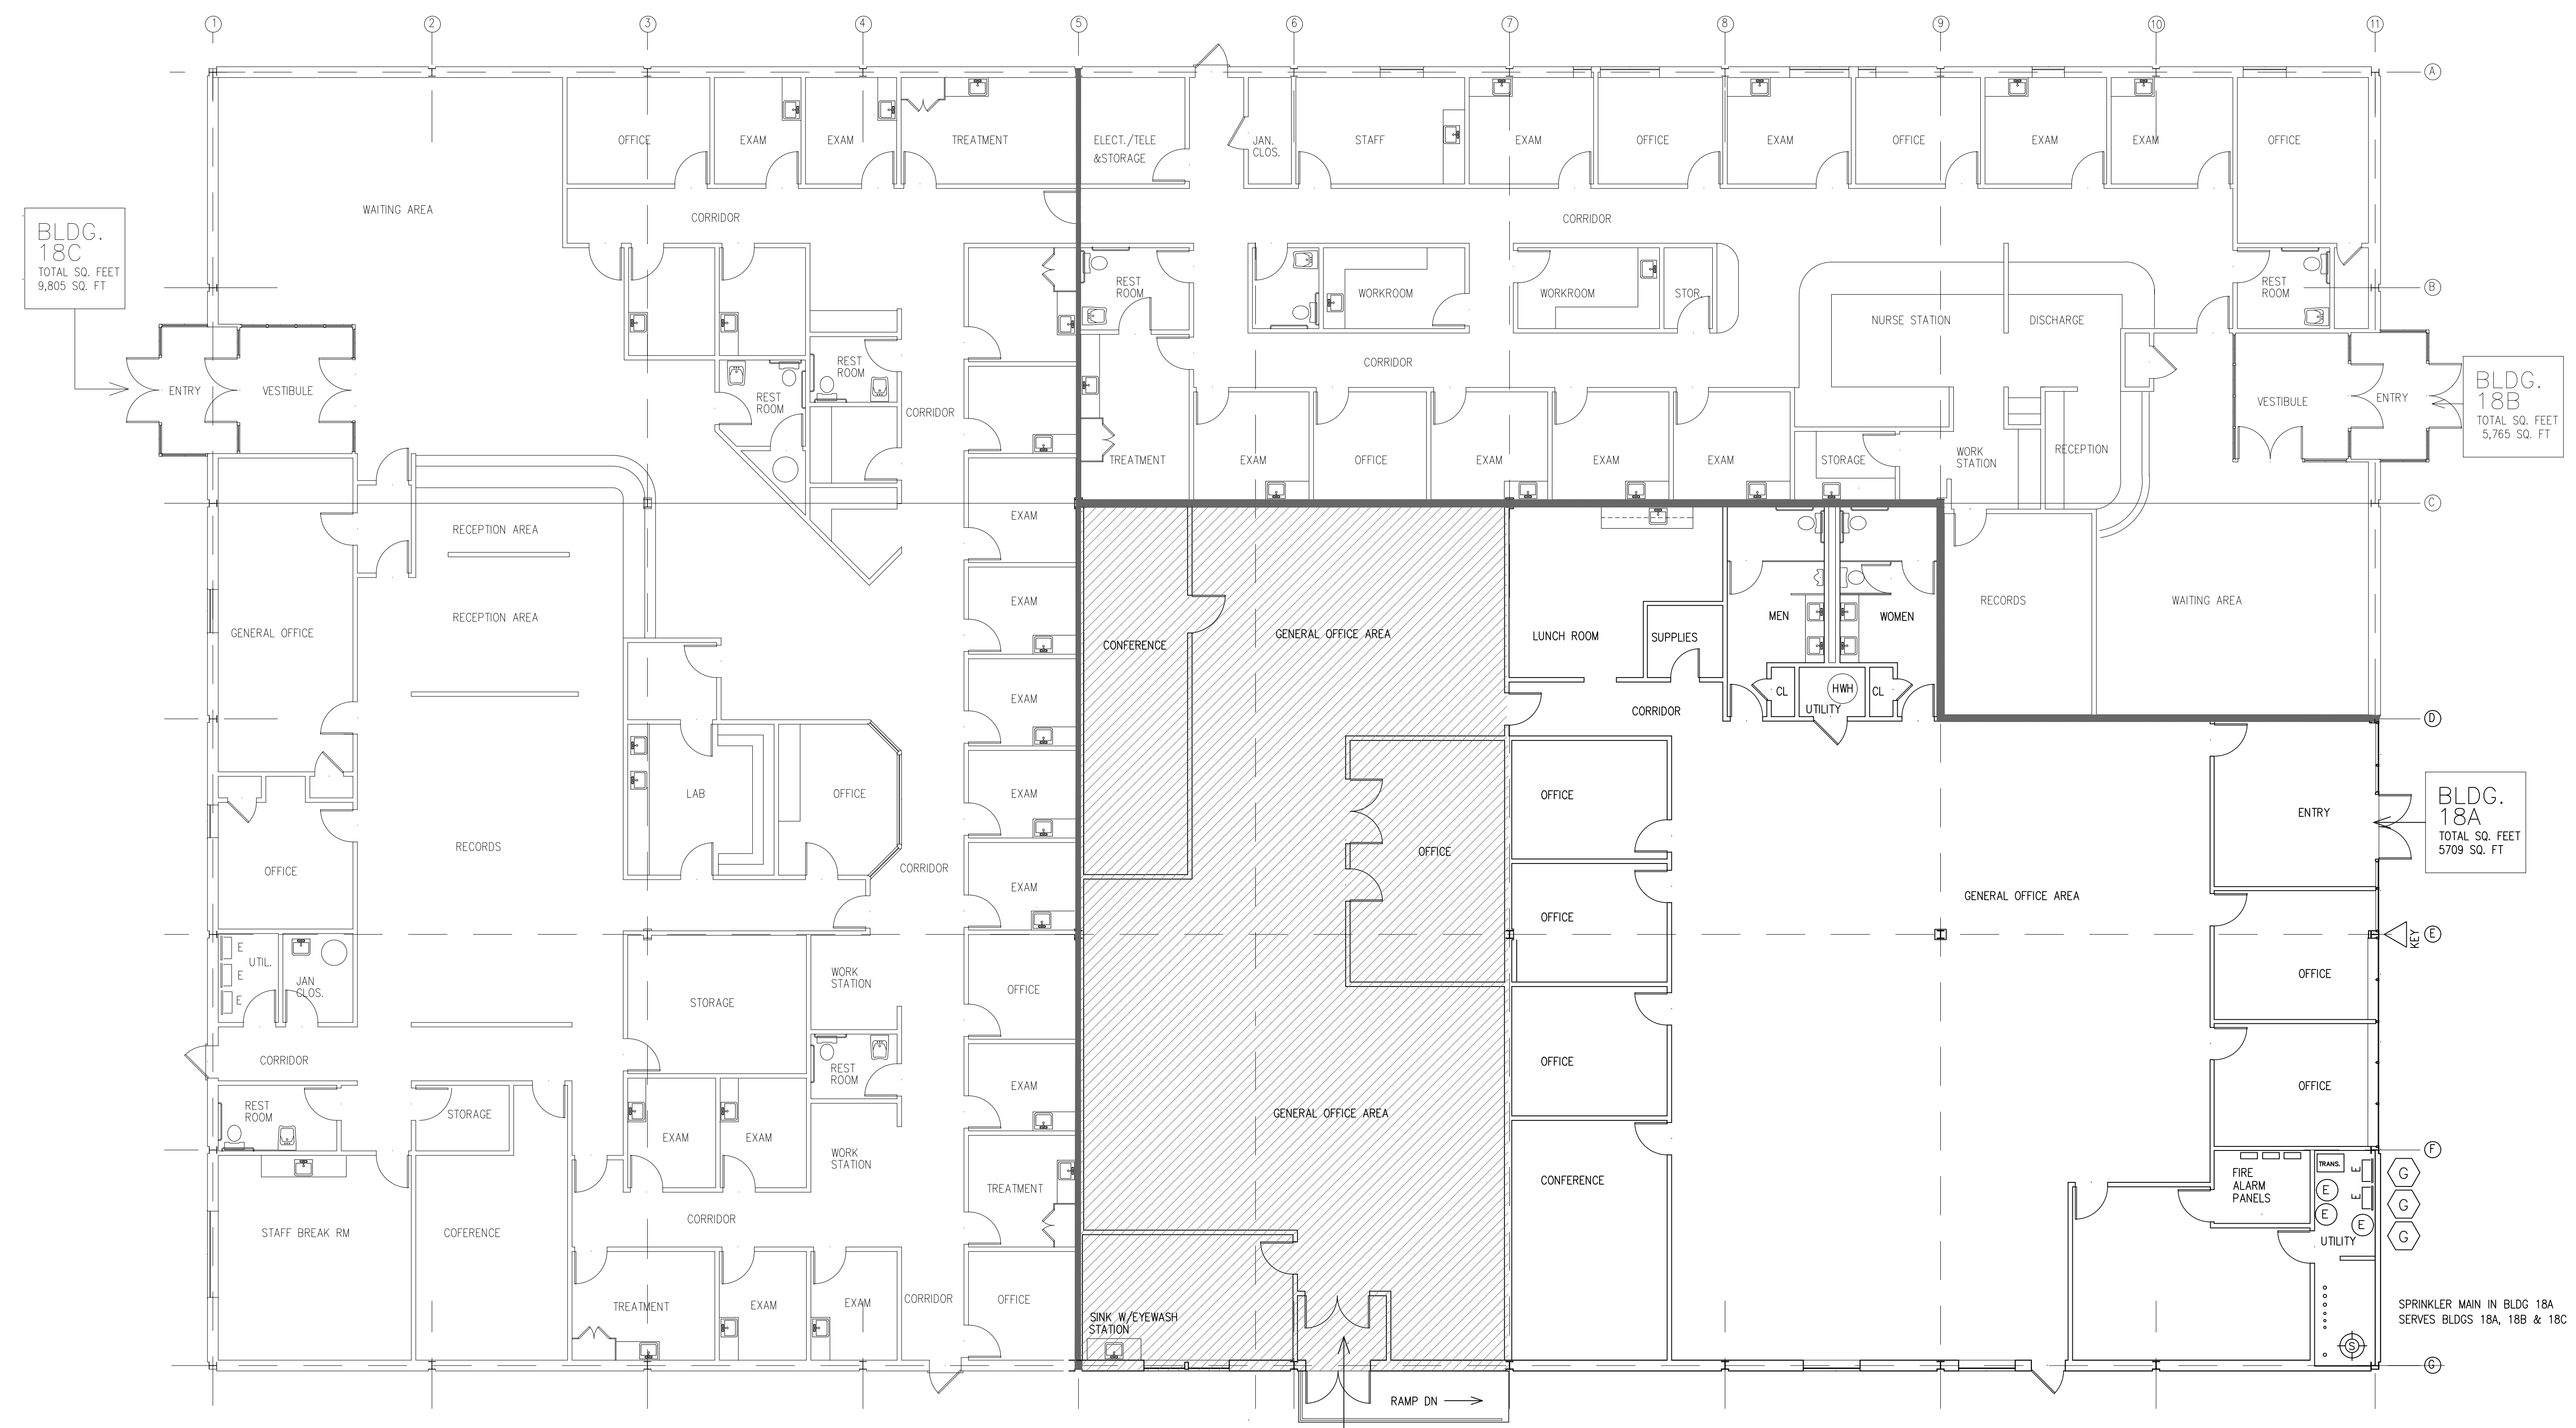

BLDG.
18C
TOTAL SQ. FEET
9,805 SQ. FT

BLDG.
18B
TOTAL SQ. FEET
5,765 SQ. FT

BLDG.
18A
TOTAL SQ. FEET
5,709 SQ. FT

BLDG.
18C
EXPANSION
AREA
3200 S.F.

PROPOSED AREA SUMMARY		
	CURRENTLY	PROPOSED
BLDG 18A TOTAL AREA	= 8,909 SQ. FT.	5,709 SQ. FT. (3200 S.F. LESS)
BLDG 18B TOTAL AREA	= 5,765 SQ. FT.	5,765 SQ. FT. (UNCHANGED)
BLDG 18C TOTAL AREA	= 9,805 SQ. FT.	13,005 SQ. FT. (3200 S.F. MORE)
TOTAL BUILDING FOOTPRINT	= 24,479 SQ. FT.	24,479 SQ. FT.(UNCHANGED)

LEGEND-SYMBOLS			
	ELEC. BREAKER BOX		SPRINKLER MAIN
	ELEC. METER		KEY
	GAS METER		

SPRINKLER MAIN IN BLDG 18A
SERVES BLDGS 18A, 18B & 18C